



**RECESS FRAME SECTION**

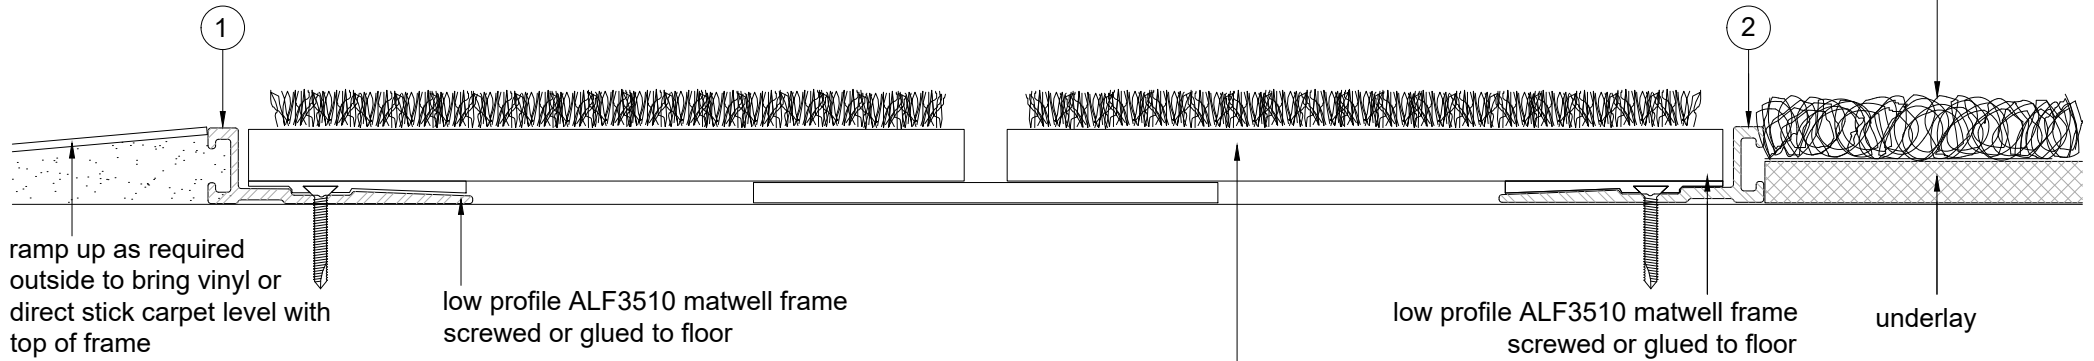

**RECESS RAMP AND FRAME SECTION**

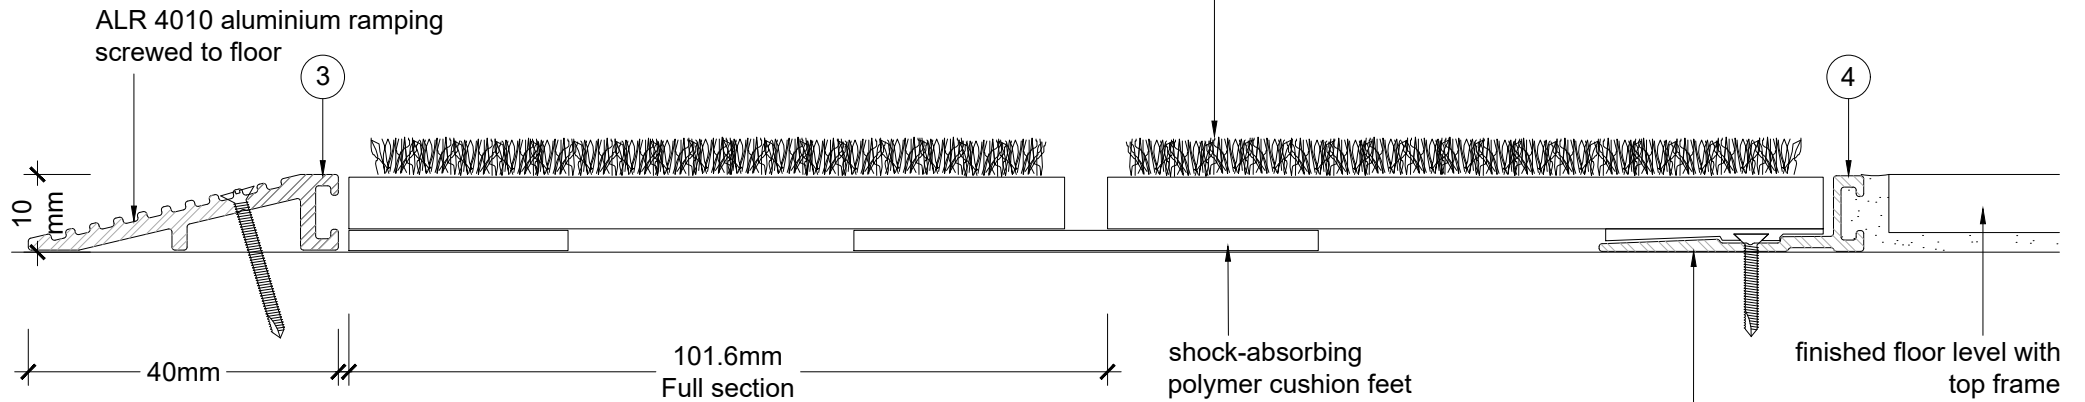

**NOTE:**  
 Module size is based on 300mm ceramic tiles and a 5mm grout line. i.e. 101.6mm x 3 = 304.8mm

**Specification:**  
 Entrance matting shall be Advance 'Shuttle' with Polyamide or ReTread infills  
 Colour to be \_\_\_\_\_ Code \_\_\_\_\_  
 Install into proprietary matwell frame as per detail No \_\_\_\_\_ above.  
 Installation must be on a smooth level base to ensure optimum mat life and performance